
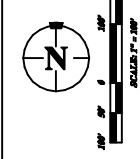


THIS PLAN IS TO BE USED IN CONNECTION WITH THE PERMITS FOR THE CONSTRUCTION OF THE PROJECT DESCRIBED HEREON. IT IS NOT TO BE USED FOR ANY OTHER PURPOSES WITHOUT THE WRITTEN CONSENT OF JOHN A. DOYLE & ASSOCIATES INCORPORATED.

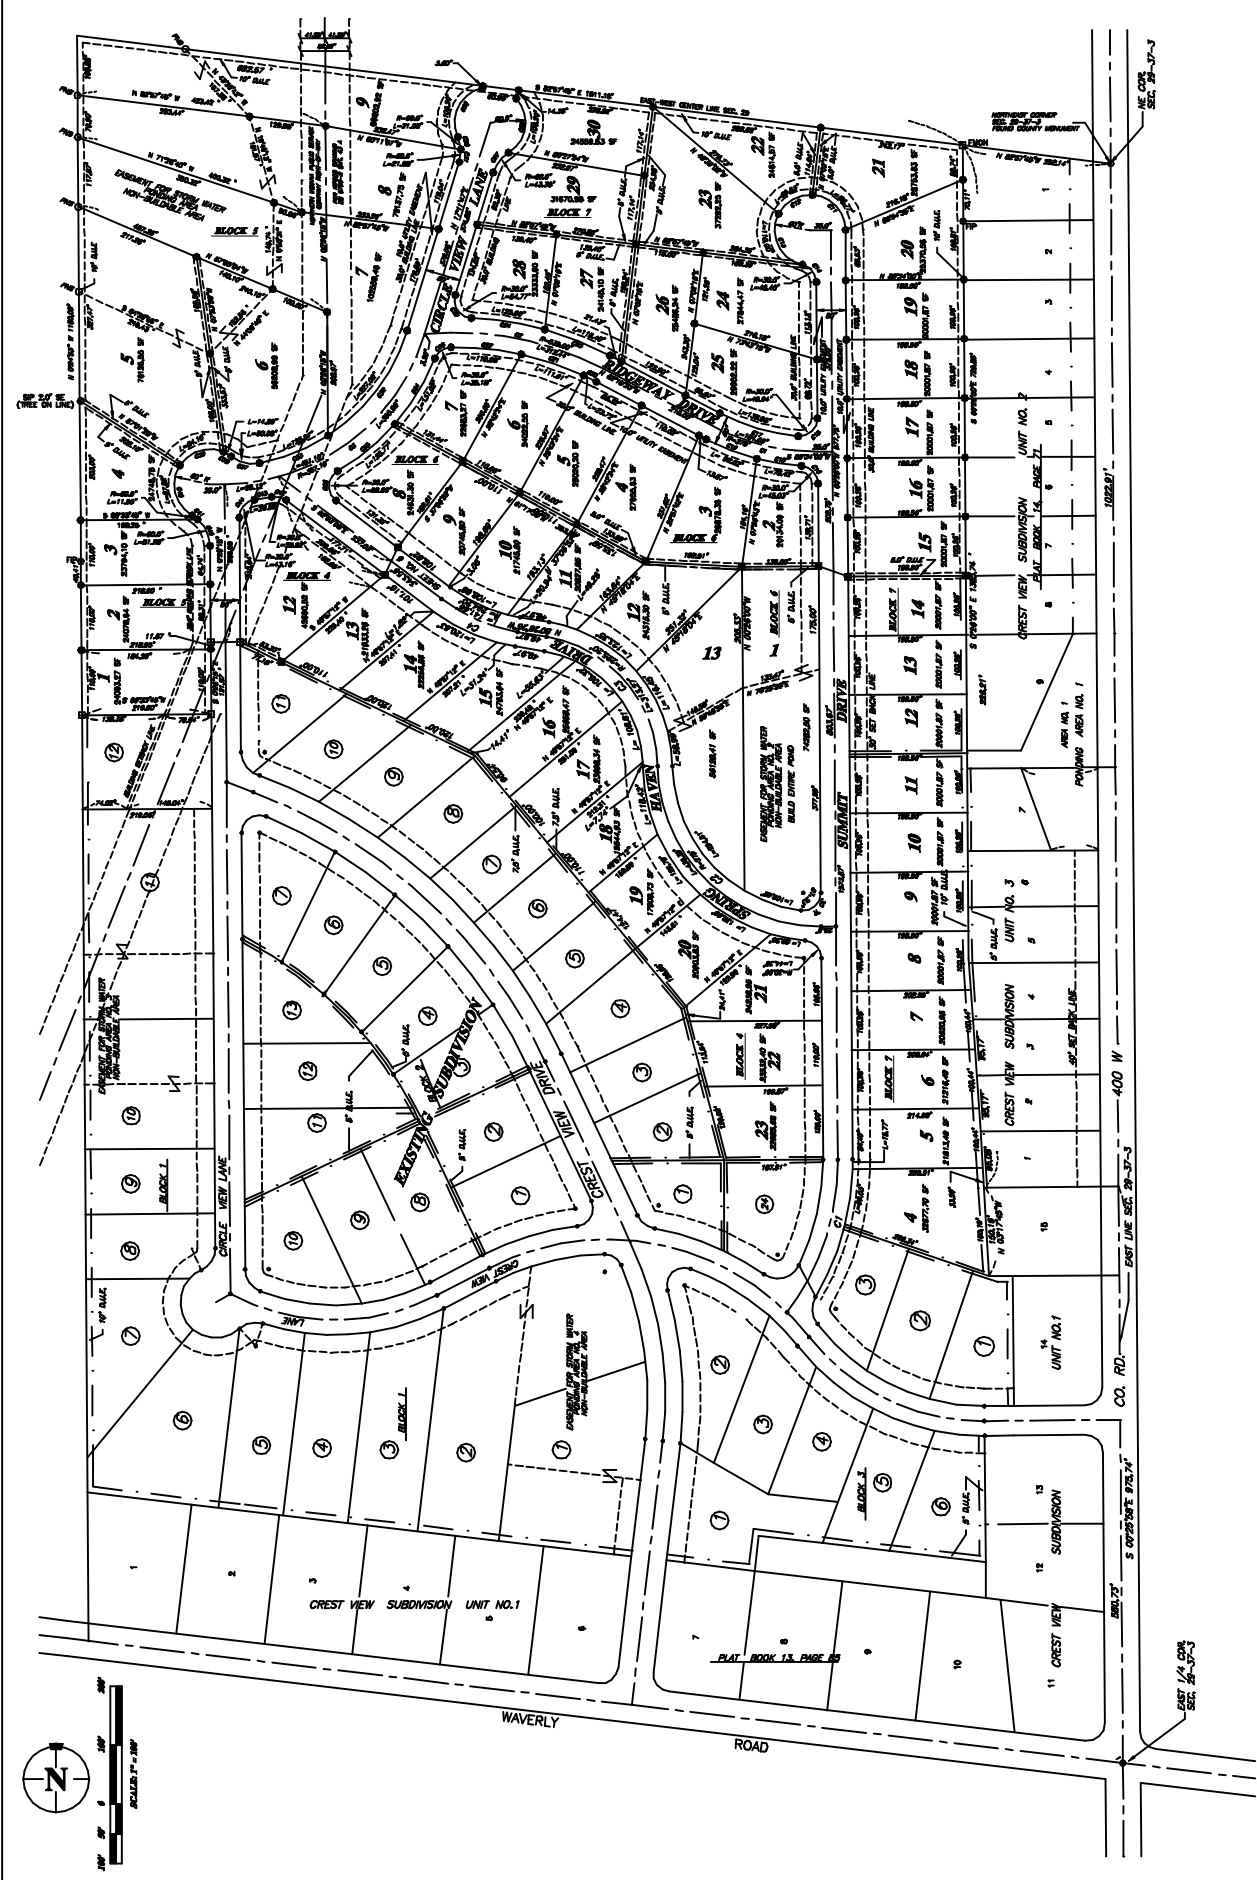

EAST 1/4 COR.
SEC. 29-37-3

DATE: 10/10/05